

**ILLINOIS COMMERCE COMMISSION
STIPULATED AGREEMENT
CROSSING DATA FORM**

GENERAL INFORMATION: See Location Sketch

RAILROAD	Canadian National/Illinois Central Railroad Company
USDOT#, MILEPOST	295 044P, 279.80-M
STREET, CITY, COUNTY	First South Street, Tamaroa, Perry County
JURISDICTION (RDWY)	Village of Tamaroa
LOCATION	Urban, Residential
STREET SURFACE	22 foot wide, oil and chip surface

CROSSING DATA: Also see Location Sketch for roadway profile and track centers

TRACK	SURFACE TYPE	SURFACE WIDTH	SURFACE CONDITION
Main (East)	Rubber	24 feet	NA
Siding (West)	Rubber	24 feet	NA

ROADWAY DATA: See Location Sketch

INTERSECTING ROADS:	Oak Street – 124 feet east Chestnut Street – 83 feet west
TRAFFIC CONTROL	Stop signs for Oak and Chestnut Streets traffic
ADT & SPEED	450 Vehicles Per Day, 30 MPH (Not Posted)
TRAFFIC TYPE	Passenger, Possible School Busses, Possible Hazardous Materials
ADVANCE WARNING	West only
PAVEMENT MARKING	None


RAILROAD DATA: See Location Sketch

FREIGHT TRAFFIC	13 Per day @ 50 MPH, 0 of Switch Movements, Day & Night
PASSENGER TRAFFIC	4 Per day @ 79 MPH
WARNING DEVICES	Automatic flashing light signals and gates (AFLS&G), Bell (SW)

COMMENTS:

Project is for circuitry upgrade only.

Cost division is 50% Grade Crossing Protection Fund, 50% Railroad

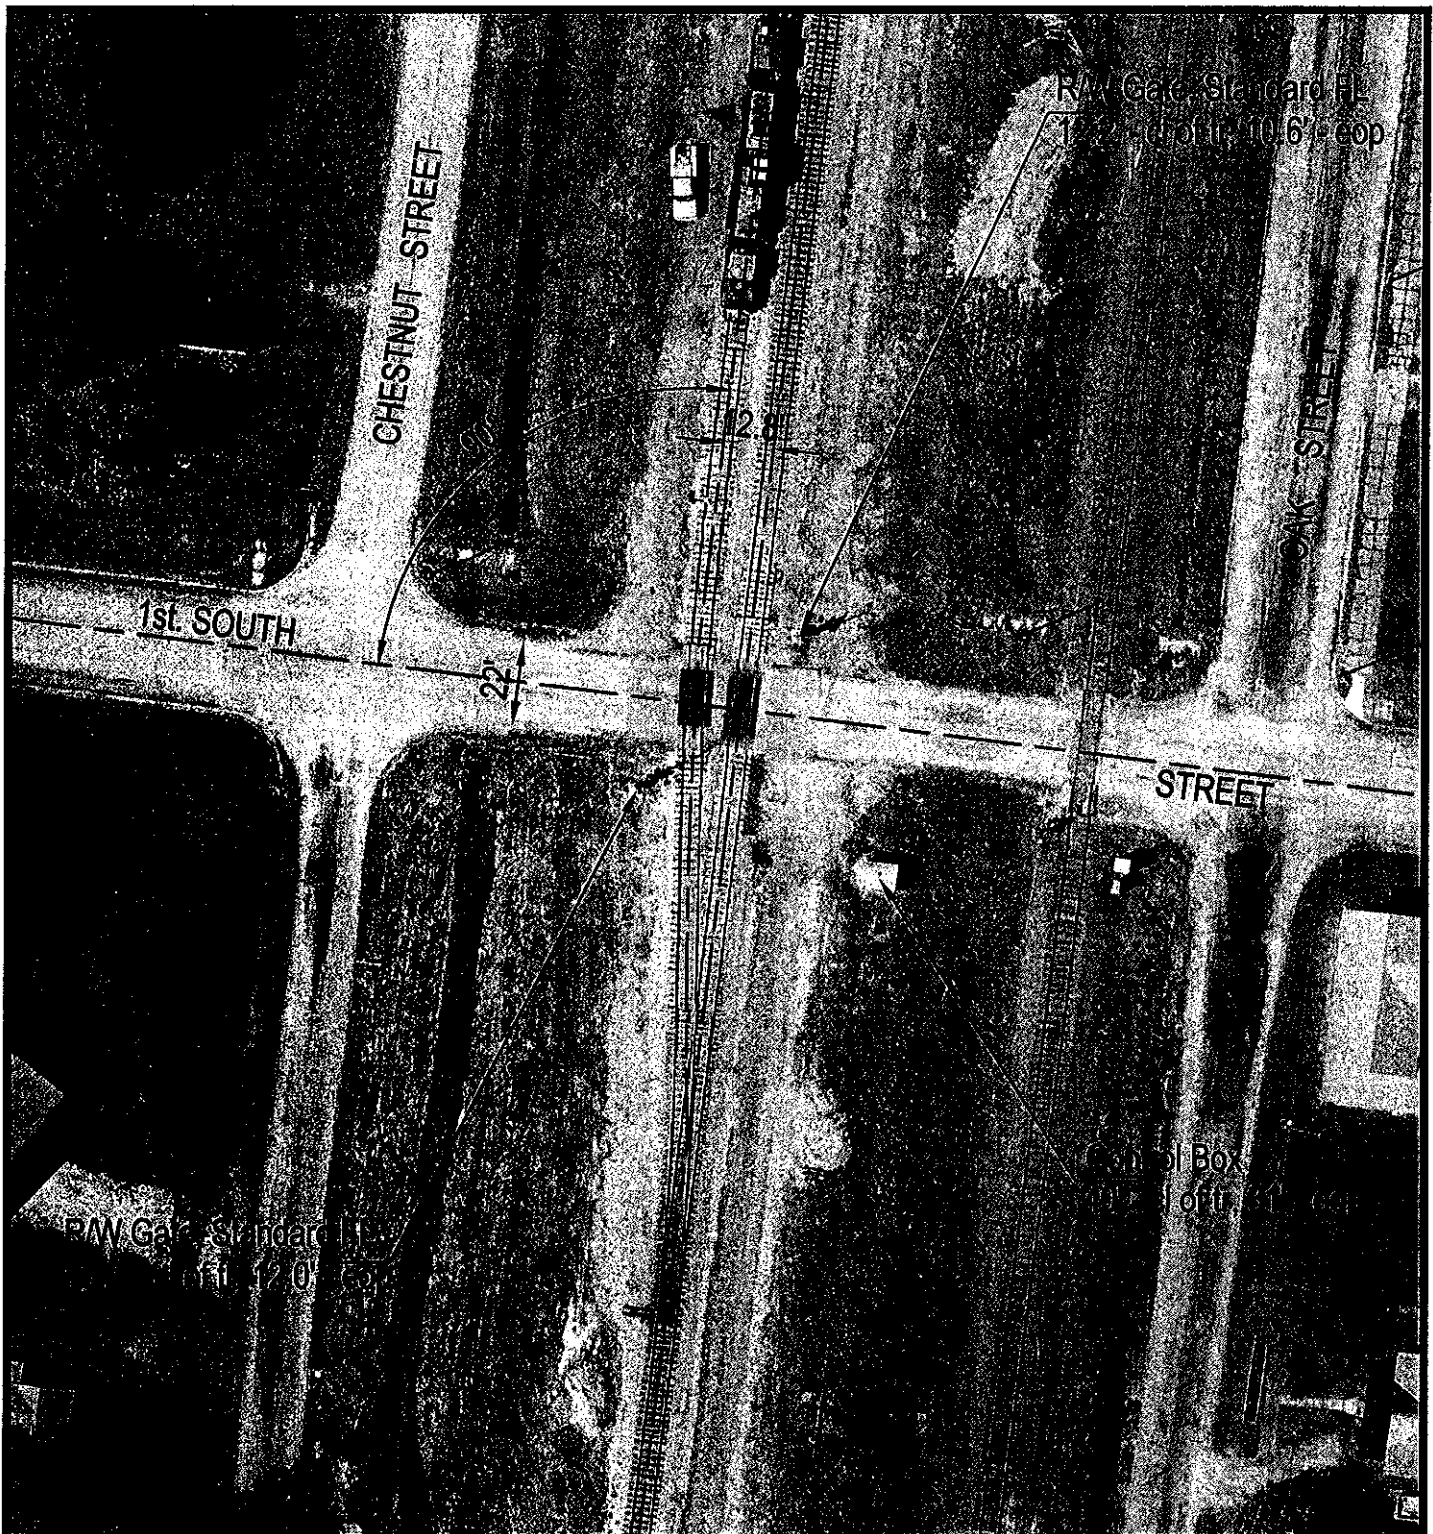

Crossing #: 295044P

Location: Perry Co., City of Tamaroa (I)

Lat/Long: 38°08'12" / 89°13'44"

Railroad: IC

Street: 1st South Street

Railroad Milepost: 279.80

Crossing Protection: Train Activated Devices



**ILLINOIS COMMERCE COMMISSION
STIPULATED AGREEMENT
CROSSING DATA FORM**

GENERAL INFORMATION: See Location Sketch

RAILROAD	Canadian National/Illinois Central Railroad Company
USDOT#, MILEPOST	295 045W, 280.51-M
STREET, CITY, COUNTY	Bluebird Road/TR97, South of Tamaroa, Perry County
JURISDICTION (RDWY)	Road District No. 1 (Township)
LOCATION	Rural, Agricultural
STREET SURFACE	16 foot wide, oil and chip surface

CROSSING DATA: Also see Location Sketch for roadway profile and track centers

TRACK	SURFACE TYPE	SURFACE WIDTH	SURFACE CONDITION
Main	Timber	24 feet	NA

ROADWAY DATA: See Location Sketch

INTERSECTING ROADS:	None
TRAFFIC CONTROL	None
ADT & SPEED	20 Vehicles Per Day (Estimated), Speed Not Posted
TRAFFIC TYPE	Passenger, Possible School Busses, Possible Hazardous Materials
ADVANCE WARNING	East and West
PAVEMENT MARKING	None


RAILROAD DATA: See Location Sketch

FREIGHT TRAFFIC	13 Per day @ 50 MPH, 0 of Switch Movements, Day & Night
PASSENGER TRAFFIC	4 Per day @ 79 MPH
WARNING DEVICES	Automatic flashing light signals and gates (AFLS&G), Bell (SW)

COMMENTS:

Project is for circuitry upgrade only.

Cost division is 50% Grade Crossing Protection Fund, 50% Railroad

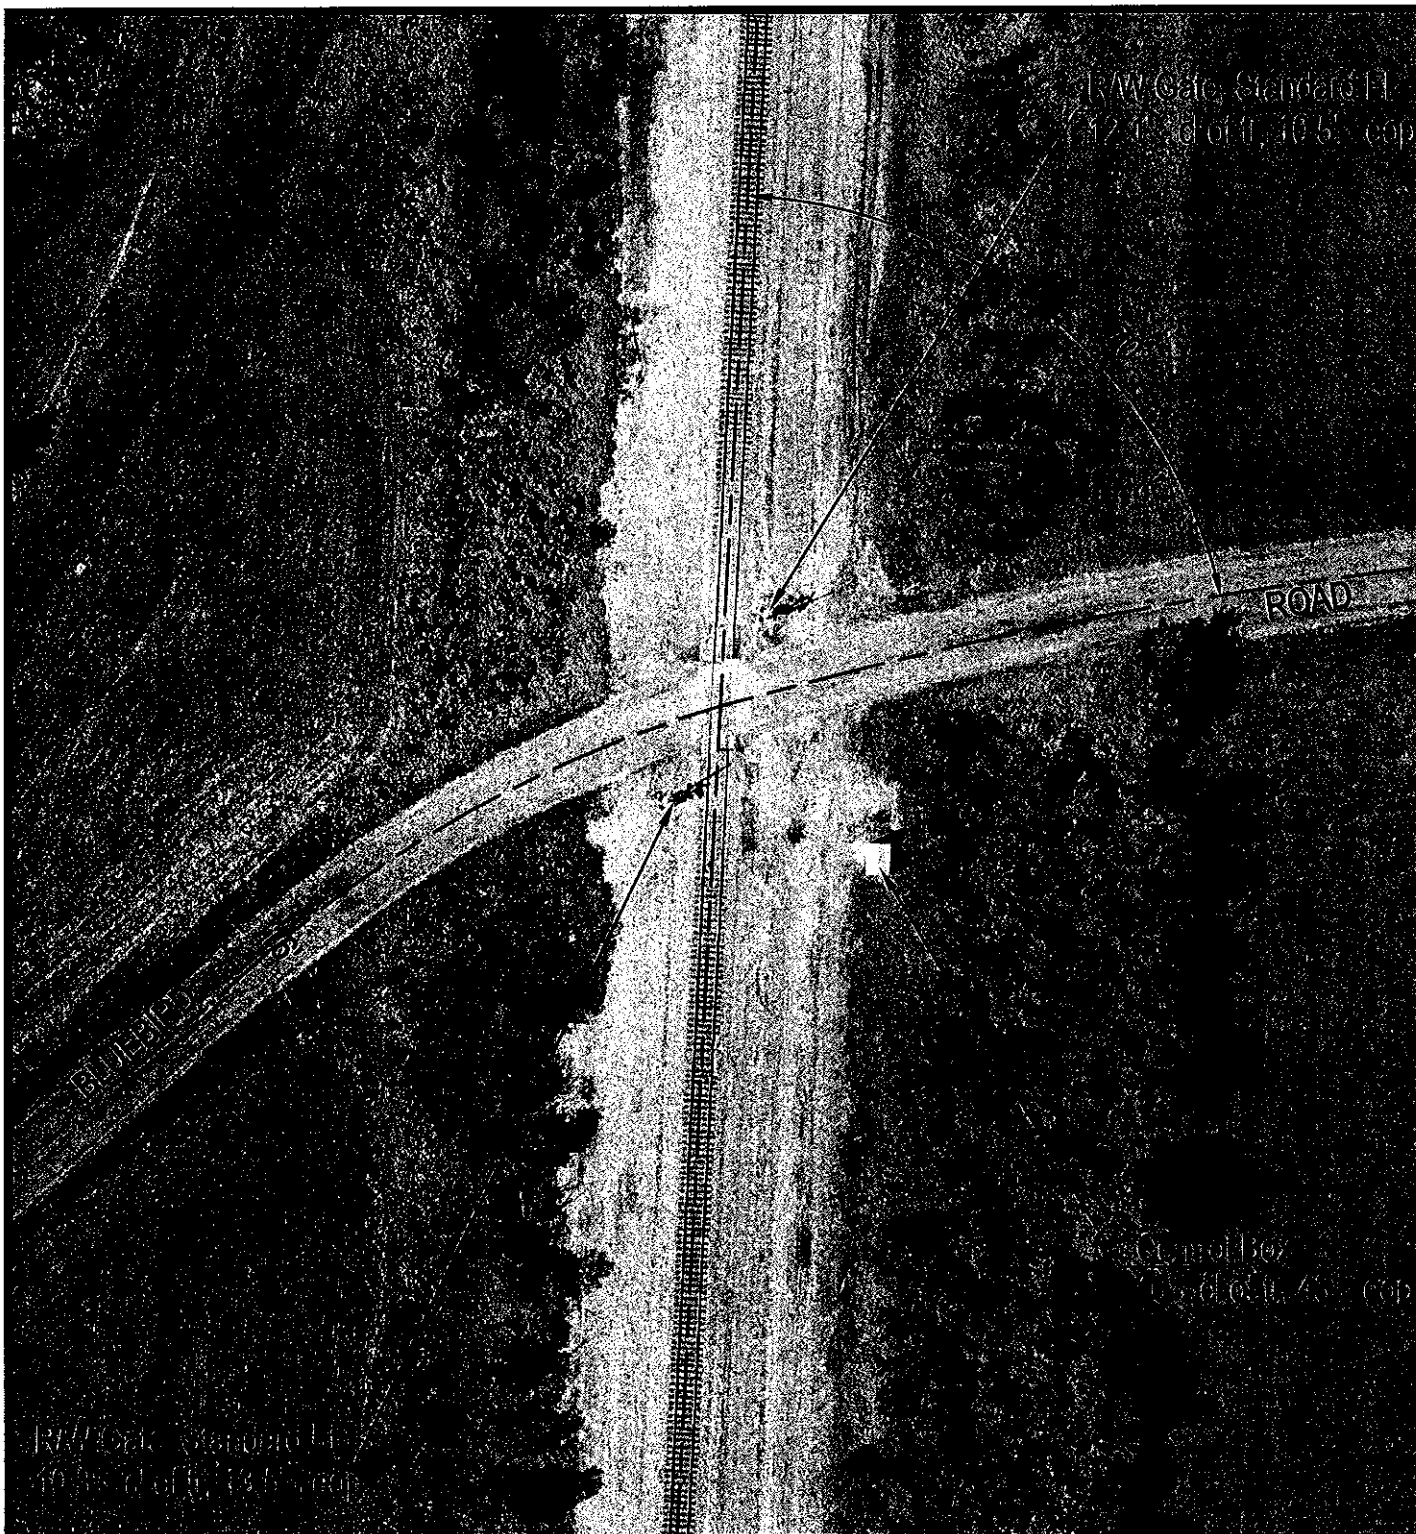

Crossing #: 295045W

Location: Perry Co., City of Tamaroa (N)

Lat/Long: 38°07'33" / 89°13'50"

Railroad: IC


Street: Bluebird Road

Railroad Milepost: 280.51

Crossing Protection: Train Activated Devices



SCALE IN FEET

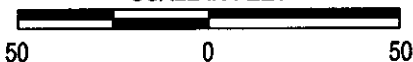

**ILLINOIS COMMERCE COMMISSION
STIPULATED AGREEMENT
CROSSING DATA FORM**

GENERAL INFORMATION: See Location Sketch

RAILROAD	Canadian National/Illinois Central Railroad Company
USDOT#, MILEPOST	295 046D, 281.46-M
STREET, CITY, COUNTY	Kimzey Road/CH8, South of Tamaroa, Perry County
JURISDICTION (RDWY)	Road District No. 1 (Township)
LOCATION	Rural, Agricultural
STREET SURFACE	19 foot wide, oil and chip surface

CROSSING DATA: Also see Location Sketch for roadway profile and track centers

TRACK	SURFACE TYPE	SURFACE WIDTH	SURFACE CONDITION
Main	Timber	27 feet	NA

ROADWAY DATA: See Location Sketch

INTERSECTING ROADS:	Starling Road – 69 feet west
TRAFFIC CONTROL	Stop Sign for Starling Road traffic
ADT & SPEED	275 Vehicles Per Day (Estimated), Speed Not Posted
TRAFFIC TYPE	Passenger, Possible School Busses, Possible Hazardous Materials
ADVANCE WARNING	East and West
PAVEMENT MARKING	None

RAILROAD DATA: See Location Sketch

FREIGHT TRAFFIC	13 Per day @ 50 MPH, 0 of Switch Movements, Day & Night
PASSENGER TRAFFIC	4 Per day @ 79 MPH
WARNING DEVICES	Automatic flashing light signals and gates (AFLS&G), Bell (NE)


COMMENTS:

Project is for circuitry upgrade only.

Cost division is 50% Grade Crossing Protection Fund, 50% Railroad



Crossing #: 295046D
 Location: Perry Co., City of Tamaroa (N)
 Lat/Long: 38°06'46" / 89°14'01"
 Railroad: IC
 Street: Kimzey Road
 Railroad Milepost: 281.46
 Crossing Protection: Train Activated Devices

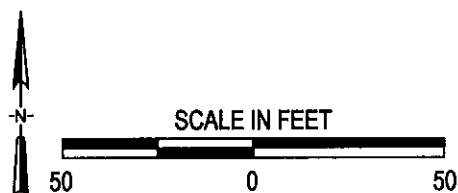

**ILLINOIS COMMERCE COMMISSION
STIPULATED AGREEMENT
CROSSING DATA FORM**

GENERAL INFORMATION: See Location Sketch

RAILROAD	Canadian National/Illinois Central Railroad Company
USDOT#, MILEPOST	295 047K, 282.49-M
STREET, CITY, COUNTY	Pintail Road/TR133, South of Tamaroa, Perry County
JURISDICTION (RDWY)	Road District No. 1 (Township)
LOCATION	Rural, Agricultural
STREET SURFACE	16 foot wide, oil and chip surface

CROSSING DATA: Also see Location Sketch for roadway profile and track centers

TRACK	SURFACE TYPE	SURFACE WIDTH	SURFACE CONDITION
Main	Timber	26 feet	NA

ROADWAY DATA: See Location Sketch

INTERSECTING ROADS:	None
TRAFFIC CONTROL	None
ADT & SPEED	150 Vehicles Per Day (Estimated), Speed Not Posted
TRAFFIC TYPE	Passenger, Possible School Busses, Possible Hazardous Materials
ADVANCE WARNING	East and West
PAVEMENT MARKING	None


RAILROAD DATA: See Location Sketch

FREIGHT TRAFFIC	13 Per day @ 50 MPH, 0 of Switch Movements, Day & Night
PASSENGER TRAFFIC	4 Per day @ 79 MPH
WARNING DEVICES	Automatic flashing light signals and gates (AFLS&G), Bell (NE)

COMMENTS:

Project is for circuitry upgrade only.

Cost division is 50% Grade Crossing Protection Fund, 50% Railroad

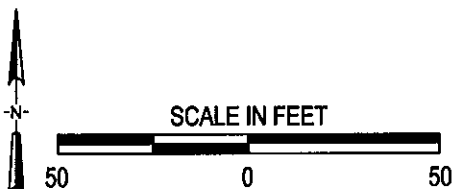

Crossing #: 295047K
 Location: Perry Co., City of Tamaroa (N)
 Lat/Long: 38°05'51" / 89°14'12"
 Railroad: IC
 Street: Pintail Road
 Railroad Milepost: 282.49
 Crossing Protection: Train Activated Devices

**ILLINOIS COMMERCE COMMISSION
STIPULATED AGREEMENT
CROSSING DATA FORM**

GENERAL INFORMATION: See Location Sketch

RAILROAD	Canadian National/Illinois Central Railroad Company
USDOT#, MILEPOST	295 049Y, 283.52-M
STREET, CITY, COUNTY	Illinois Route 154, South of Tamaroa, Perry County
JURISDICTION (RDWY)	Road District No. 1 (Township)
LOCATION	Rural, Agricultural
STREET SURFACE	2-lane, 22 foot wide, bituminous surface

CROSSING DATA: Also see Location Sketch for roadway profile and track centers

TRACK	SURFACE TYPE	SURFACE WIDTH	SURFACE CONDITION
Main	Concrete	35 feet	NA

ROADWAY DATA: See Location Sketch

INTERSECTING ROADS:	None
TRAFFIC CONTROL	None
ADT & SPEED	2250 Vehicles Per Day @ 55 MPH
TRAFFIC TYPE	Passenger, Possible School Busses, Possible Hazardous Materials
ADVANCE WARNING	East and West
PAVEMENT MARKING	East and West

RAILROAD DATA: See Location Sketch

FREIGHT TRAFFIC	13 Per day @ 50 MPH, 0 of Switch Movements, Day & Night
PASSENGER TRAFFIC	4 Per day @ 79 MPH
WARNING DEVICES	Automatic flashing light signals and gates (AFLS&G), Bell (SW)

COMMENTS:

Project is for circuitry upgrade only.

Cost division is 50% Grade Crossing Protection Fund, 50% Railroad



Crossing #: 295049Y

Location: Perry Co., City of Tamaroa (N)


Lat/Long: 38°04'58" / 89°14'22"

Railroad: IC

Street: ILL154

Railroad Milepost: 283.52

Crossing Protection: Train Activated Devices

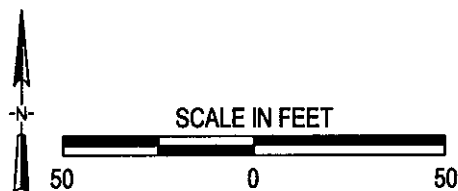

**ILLINOIS COMMERCE COMMISSION
STIPULATED AGREEMENT
CROSSING DATA FORM**

GENERAL INFORMATION: See Location Sketch

RAILROAD	Canadian National/Illinois Central Railroad Company
USDOT#, MILEPOST	295 050T, 284.68-M
STREET, CITY, COUNTY	City Lake Road/TR167, North of DuQuoin, Perry County
JURISDICTION (RDWY)	Road District No. 1 (Township)
LOCATION	Rural, Residential
STREET SURFACE	2-lane, 20 foot wide, oil and chip surface

CROSSING DATA: Also see Location Sketch for roadway profile and track centers

TRACK	SURFACE TYPE	SURFACE WIDTH	SURFACE CONDITION
Main	Timber	32 feet	NA

ROADWAY DATA: See Location Sketch

INTERSECTING ROADS:	US Route 51 – 85 feet west Branch St./Front St. – 144 feet east
TRAFFIC CONTROL	Stop sign at US Rte 51
ADT & SPEED	450 Vehicles Per Day, Speed Not Posted
TRAFFIC TYPE	Passenger, Possible School Busses, Possible Hazardous Materials
ADVANCE WARNING	East only
PAVEMENT MARKING	None

RAILROAD DATA: See Location Sketch

FREIGHT TRAFFIC	13 Per day @ 50 MPH, 0 of Switch Movements, Day & Night
PASSENGER TRAFFIC	4 Per day @ 79 MPH
WARNING DEVICES	Automatic flashing light signals and gates (AFLS&G), Bell (NE), Signs: "CAUTION 55 FT BETWEEN TRACKS AND HIGHWAY", "DO NOT STOP ON TRACKS"

COMMENTS:

Project is for circuitry upgrade only.

Cost division is 50% Grade Crossing Protection Fund, 50% Railroad



Crossing #: 295050T

Location: Perry Co., City of DuQuoin (N)

Lat/Long: 38°03'58" / 89°14'30"

Railroad: IC

Street: City Lake Road

Railroad Milepost: 284.68

Crossing Protection: Train Activated Devices

